


**John R. Guminak  
Drafting & Design  
Services  
West Dover, Vt.  
For  
Treehouse  
Log & Timber Frame  
Homes  
W. Wardsboro, Vt.  
Nick & Karen Piazza  
Stratton, Vt.**

1. GC TO VERIFY ALL REQUIRED MASONRY ROUGH OPENINGS. TYP.
2. ALL FLOOR FRAMING AND BEAM SIZES TO BE SUPPLIED BY GC

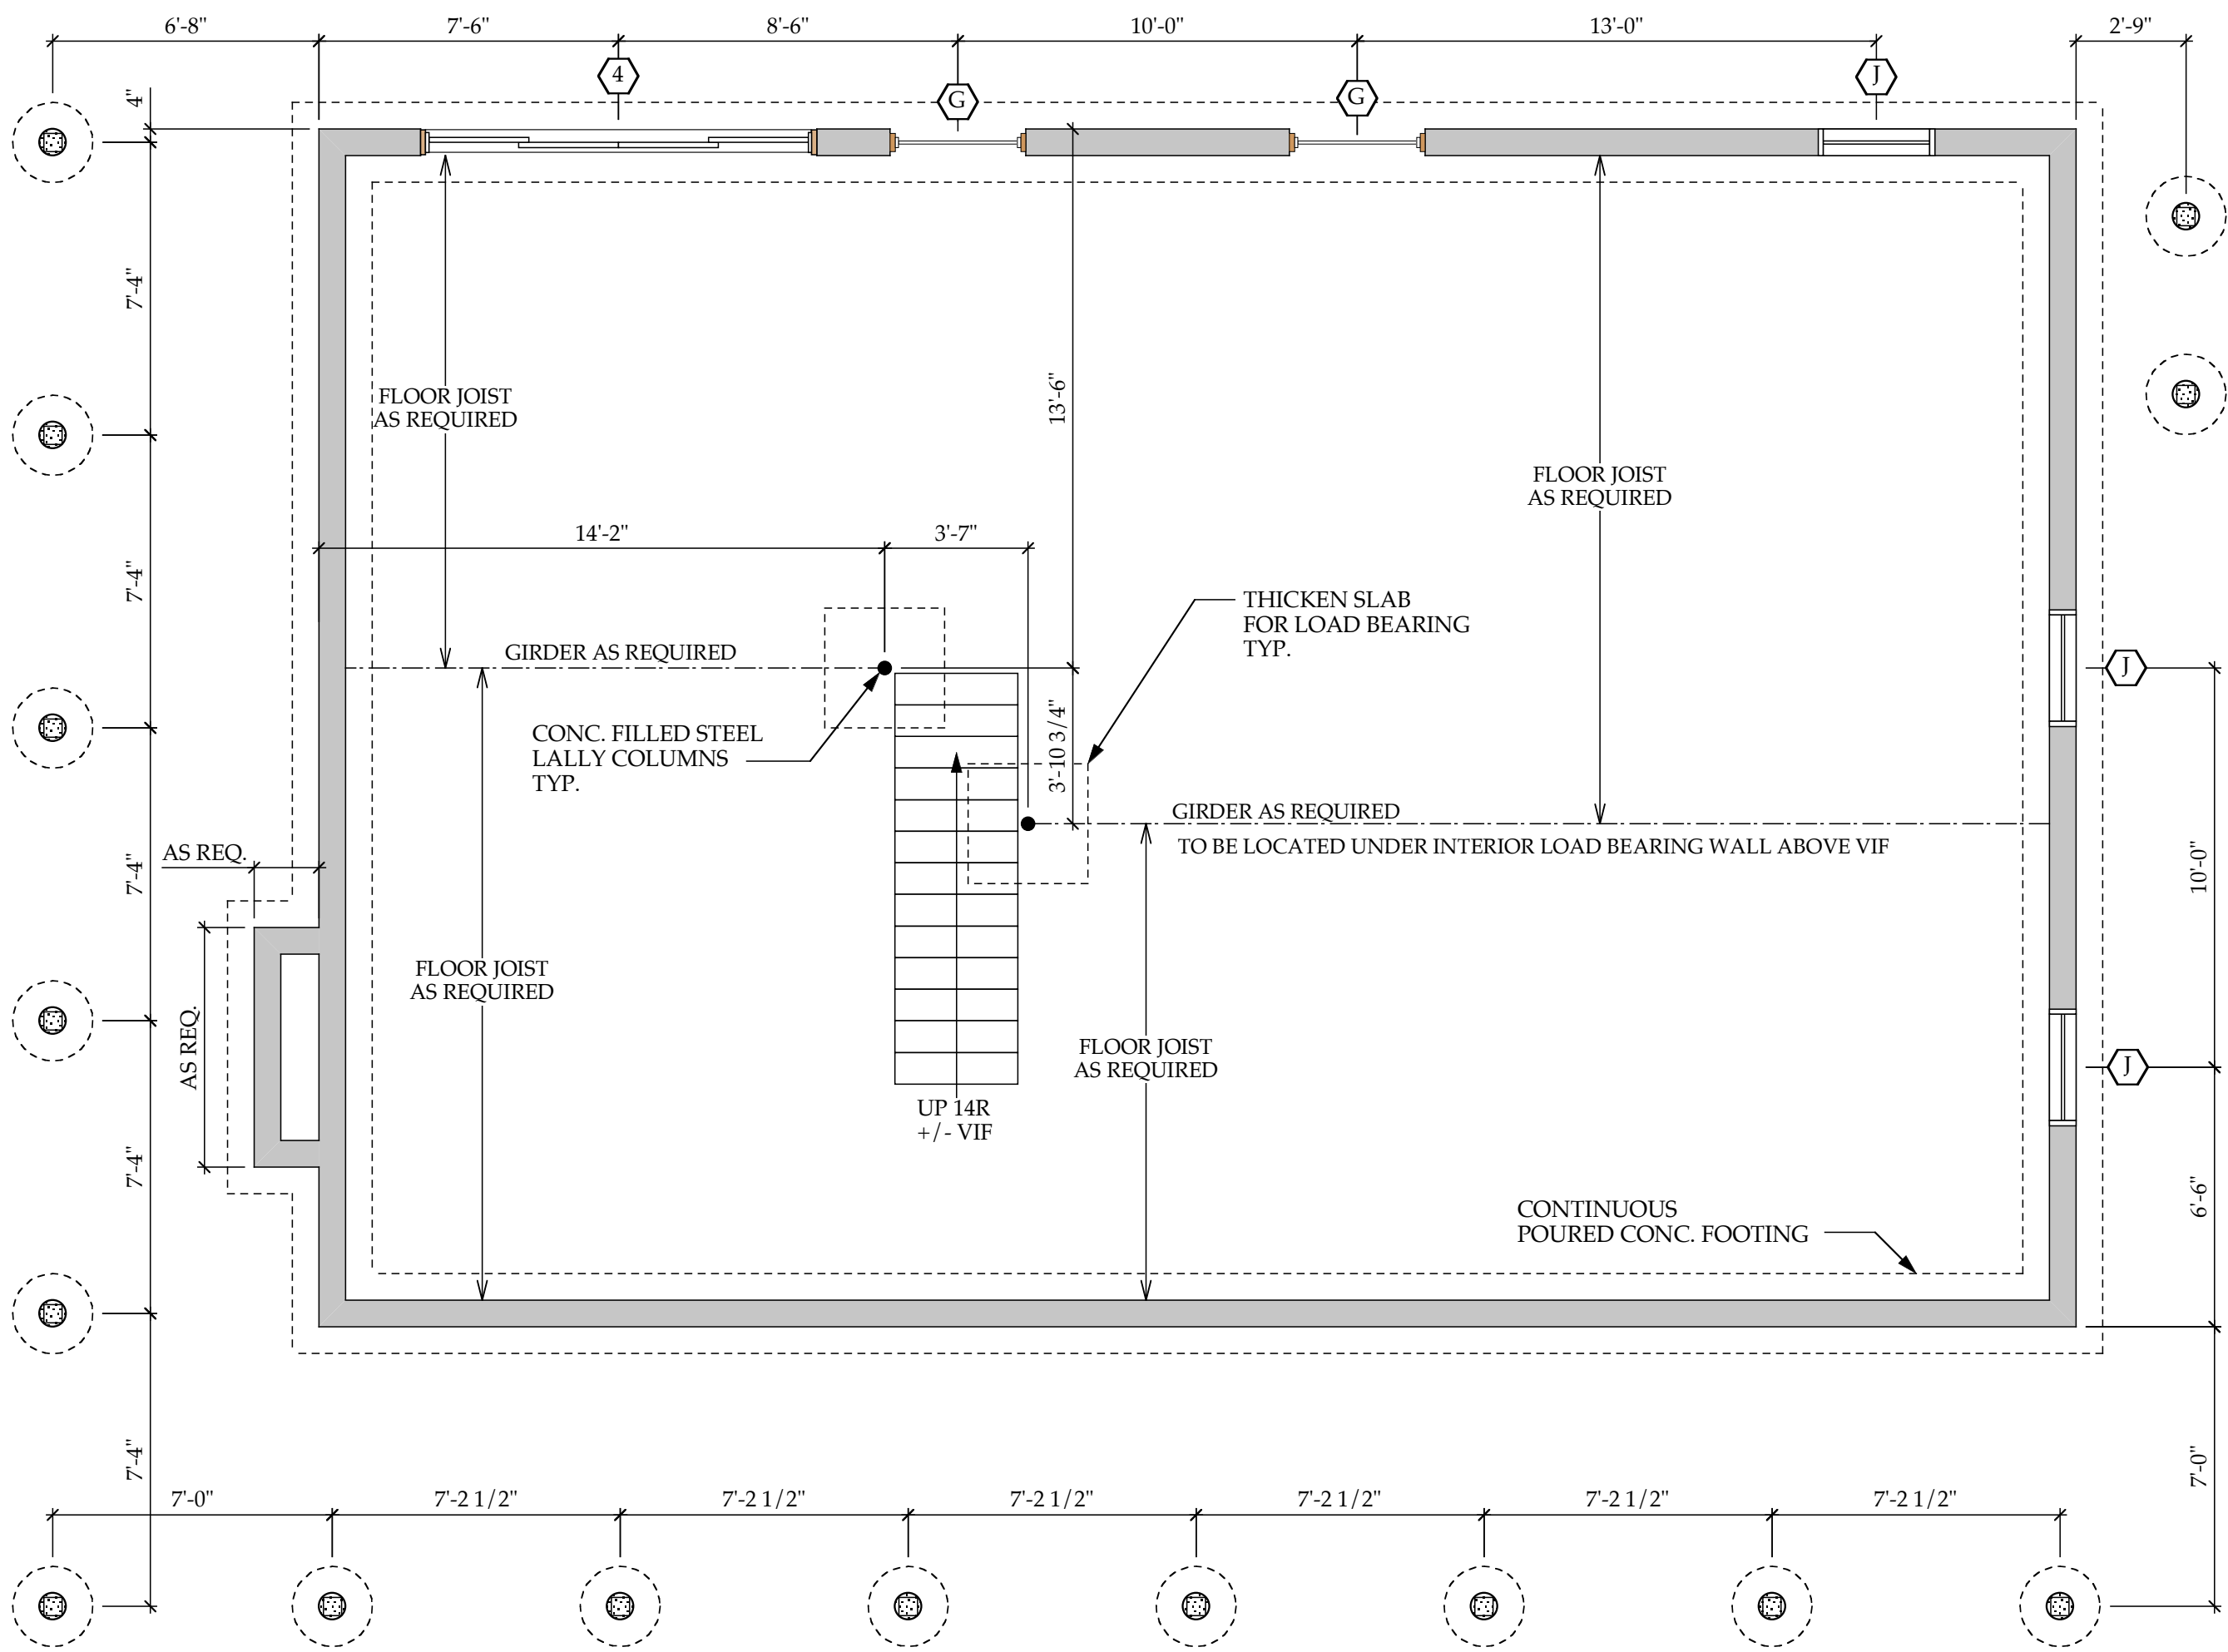

LOG HOME FOR NICK & KAREN PIAZZA PROJECT
1/3/00 DATE
1/4" = 1'-0" SCALE
<b>A3.1</b>
FOUNDATIO N PLAN SHEET

**FOUNDATION PLAN**