


John R. Guminak
 Drafting & Design
 Services
 West Dover, Vt.
 For
 Treehouse
 Log & Timber Frame
 Homes
 W. Wardsboro, Vt.
 Nick & Karen Piazza
 Stratton, Vt.

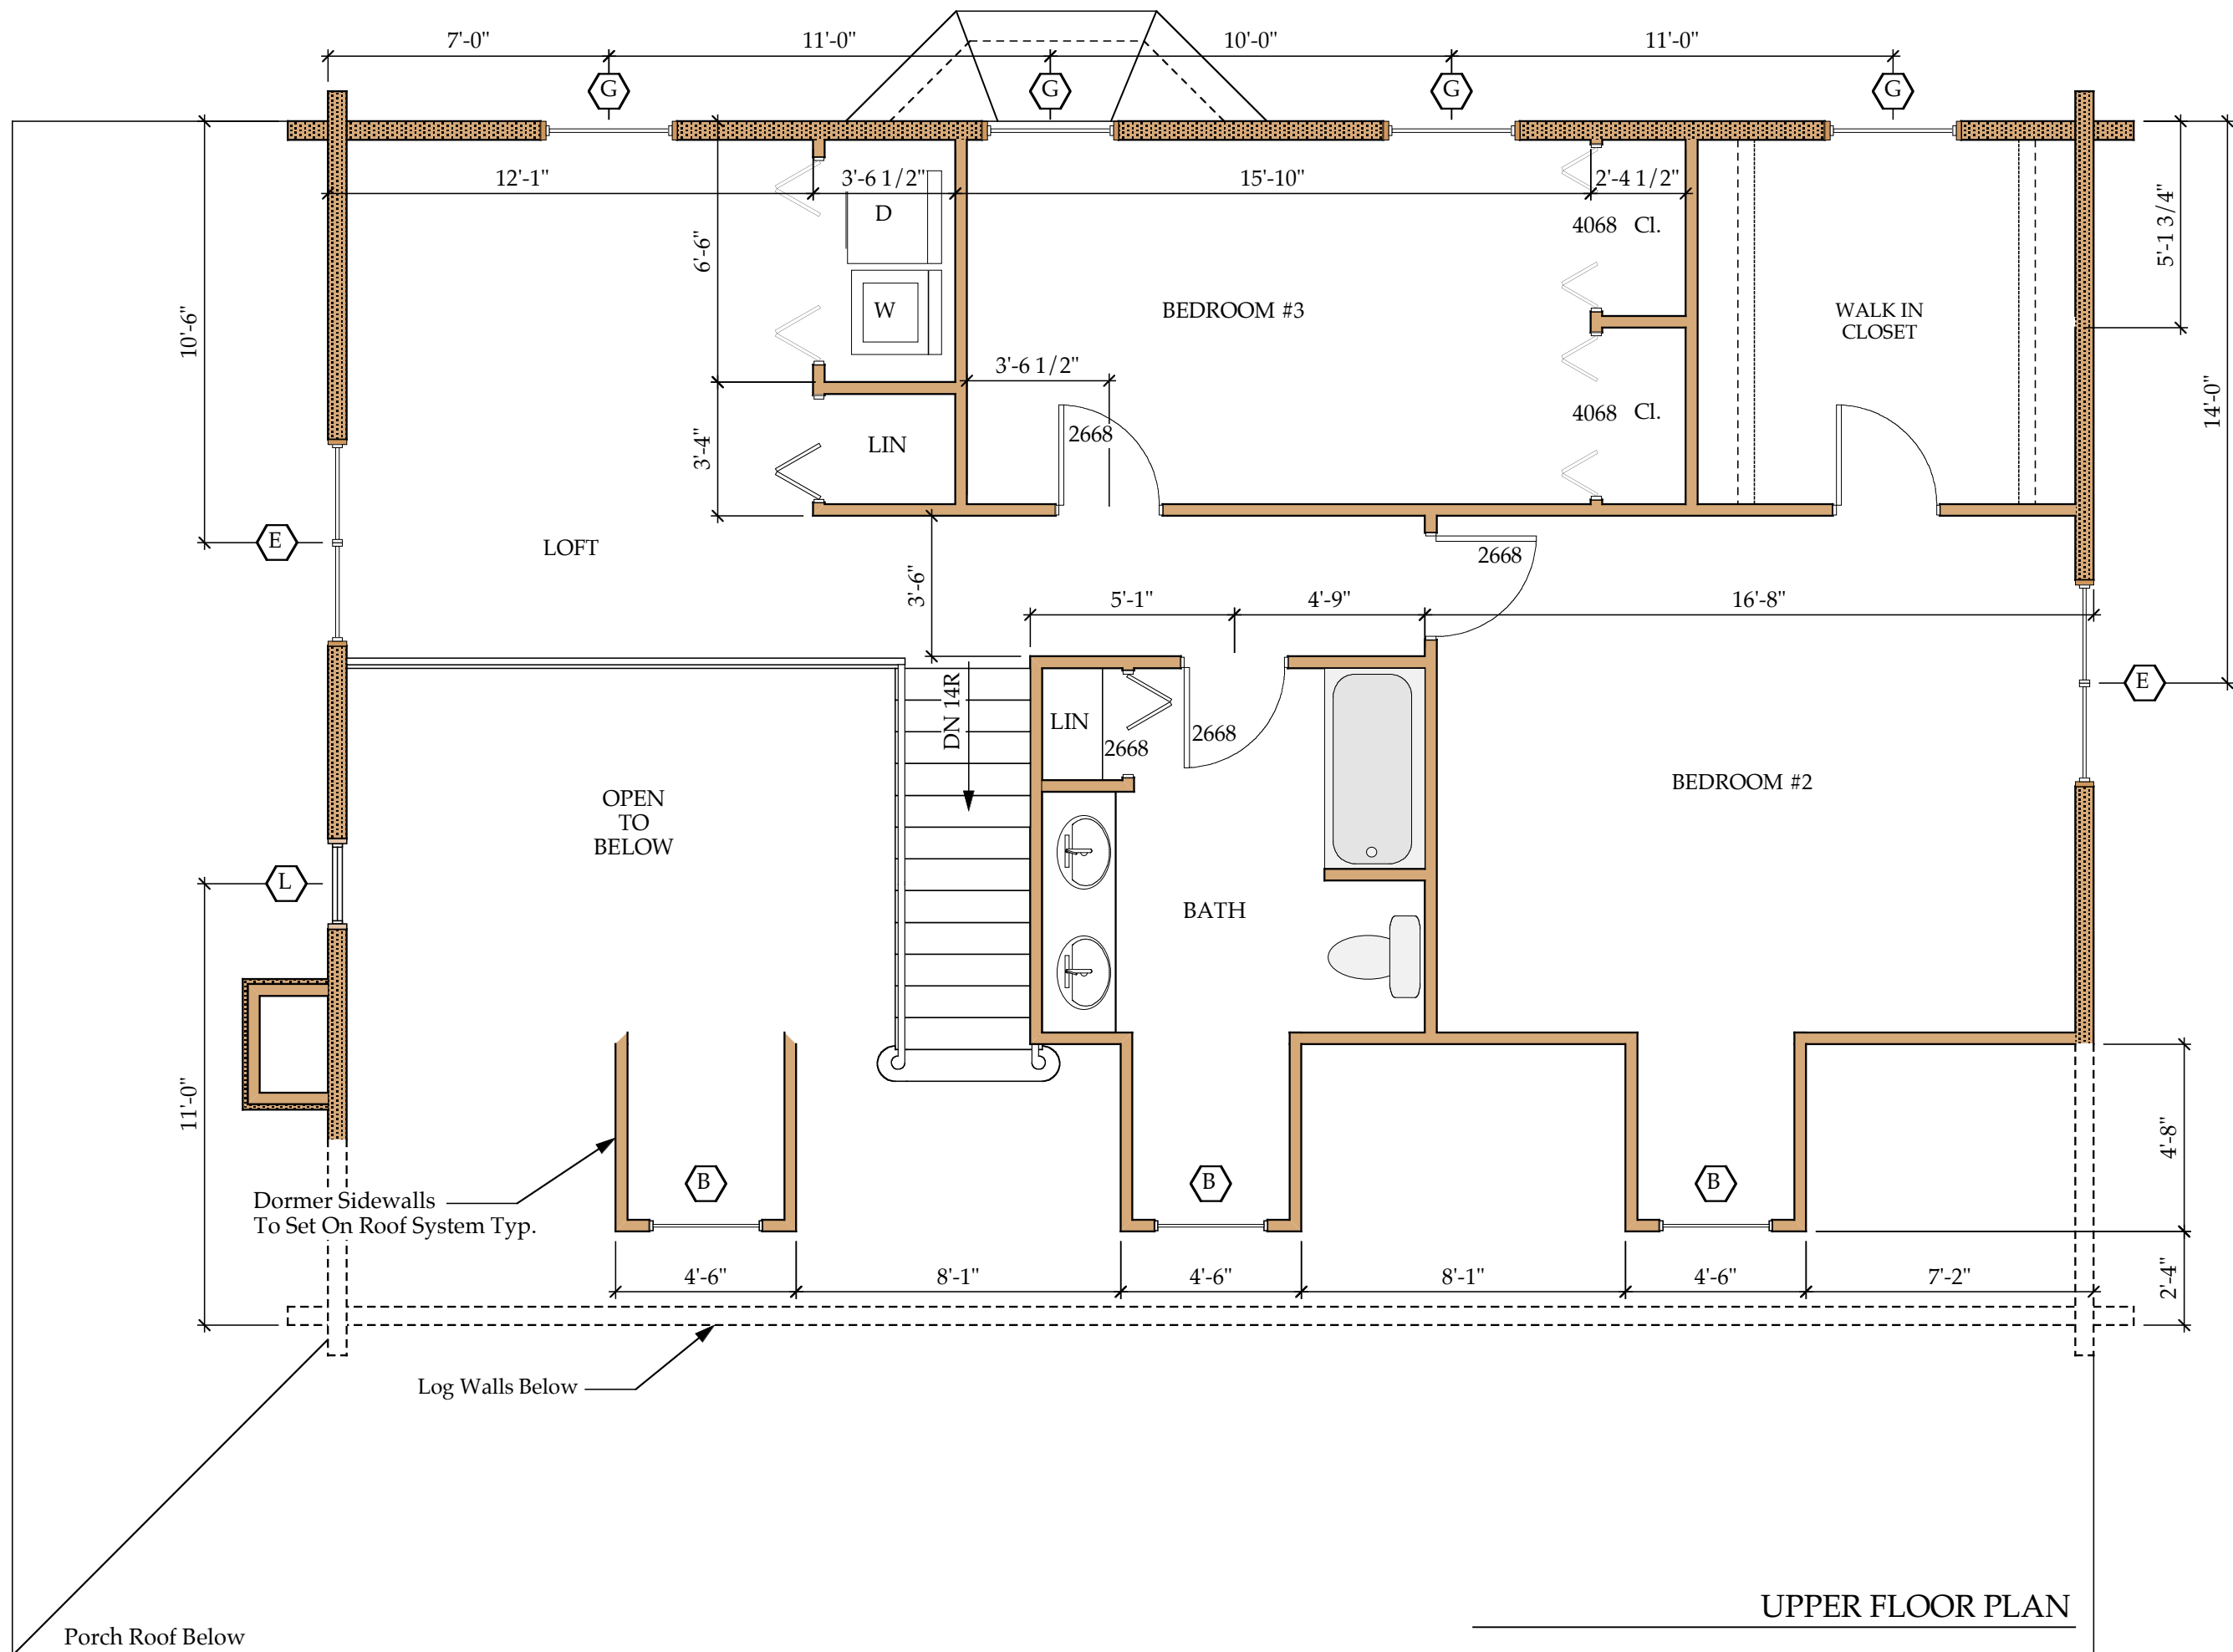

- LOG WALL
- 2 X 4 STUD WALL

LOG HOME
 FOR
 NICK & KAREN
 PIAZZA
 PROJECT
 1/3/00
 DATE
 1/4" = 1'-0"
 SCALE
 UPPER FLOOR PLAN
 A3.3
 SHEET

UPPER FLOOR PLAN

Porch Roof Below

OPEN TO BELOW

Dormer Sidewalls
 To Set On Roof System Typ.

Log Walls Below