


**John R. Guminak**  
**Drafting & Design**  
**Services**  
 West Dover, Vt.  
 For  
**Treehouse**  
**Timber Frame &**  
**Log Homes**  
 W. Wardsboro, Vt.

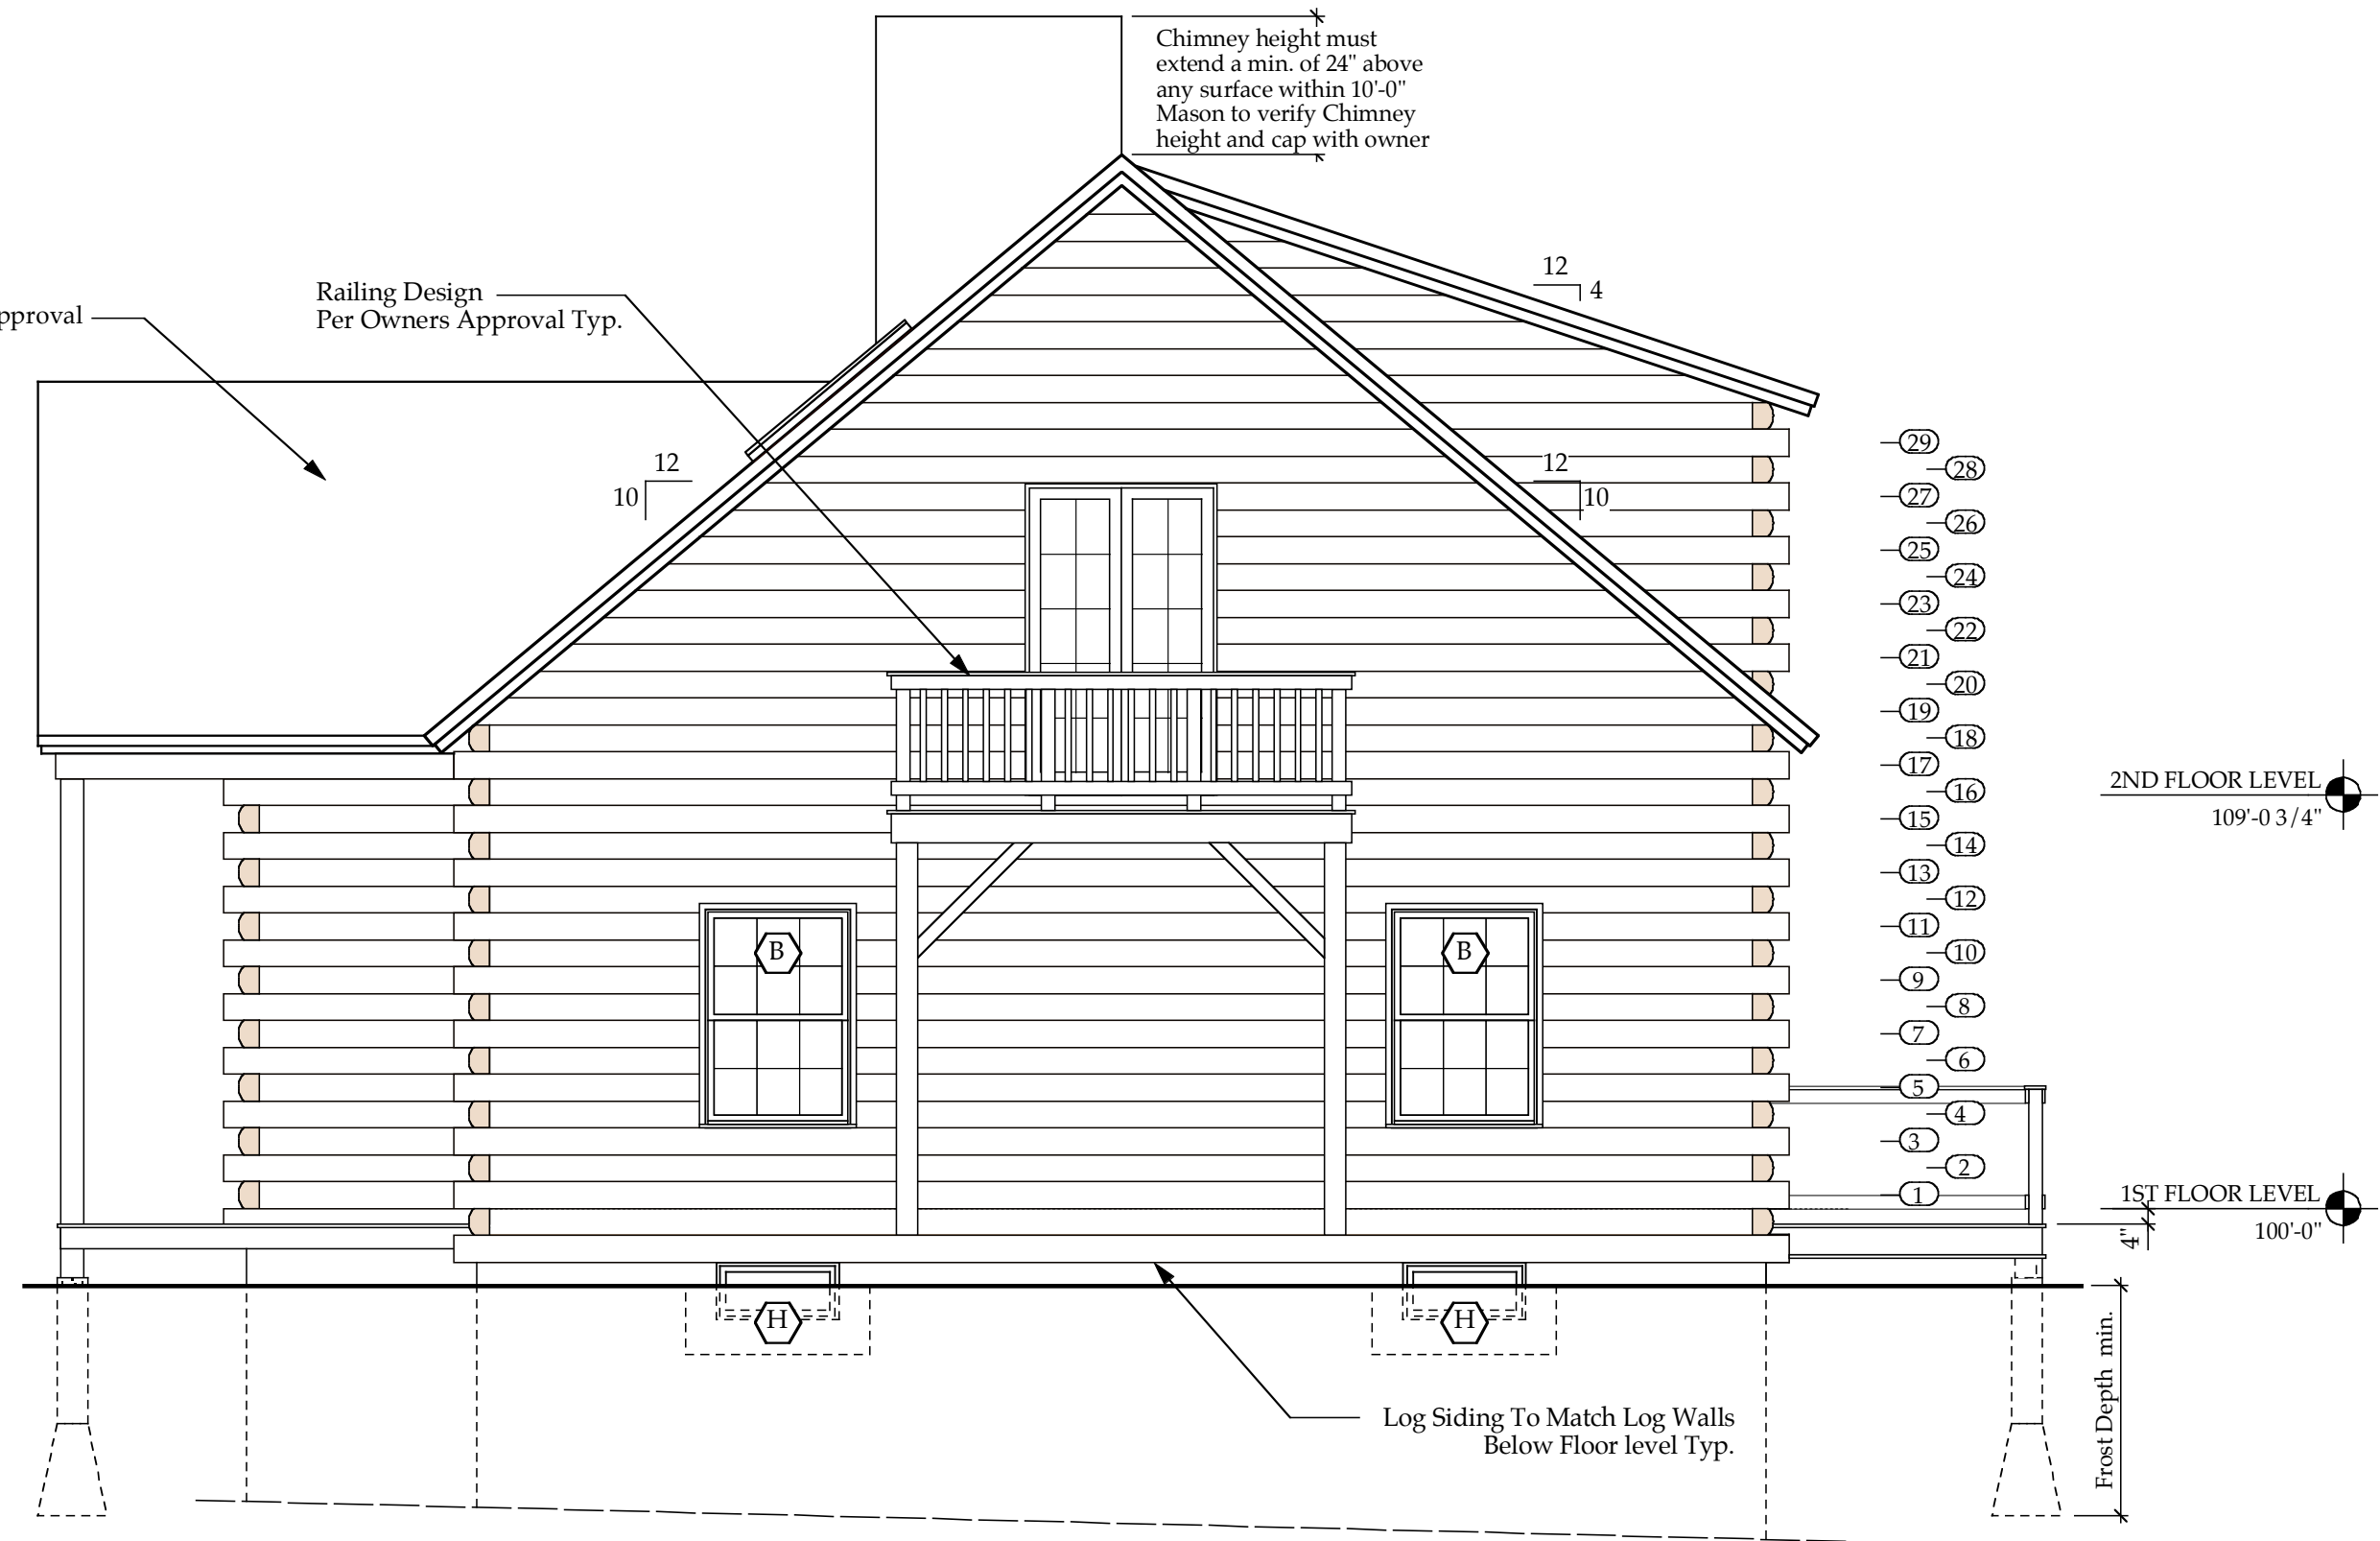

**RIGHT ELEVATION**

LOG HOME FOR KENNETH & STEPANIE KING PROJECT
9903 PROJECT #
9/10/99 DATE
1/4" = 1'-0" SCALE
RIGHT ELEVATION
<b>A2.2</b> SHEET