


John R. Guminak
 Drafting & Design
 Services
 West Dover, Vt.
 For
 Treehouse
 Log & Timber Frame
 Homes
 W. Wardsboro, Vt.
 Nick & Karen Piazza
 Stratton, Vt.

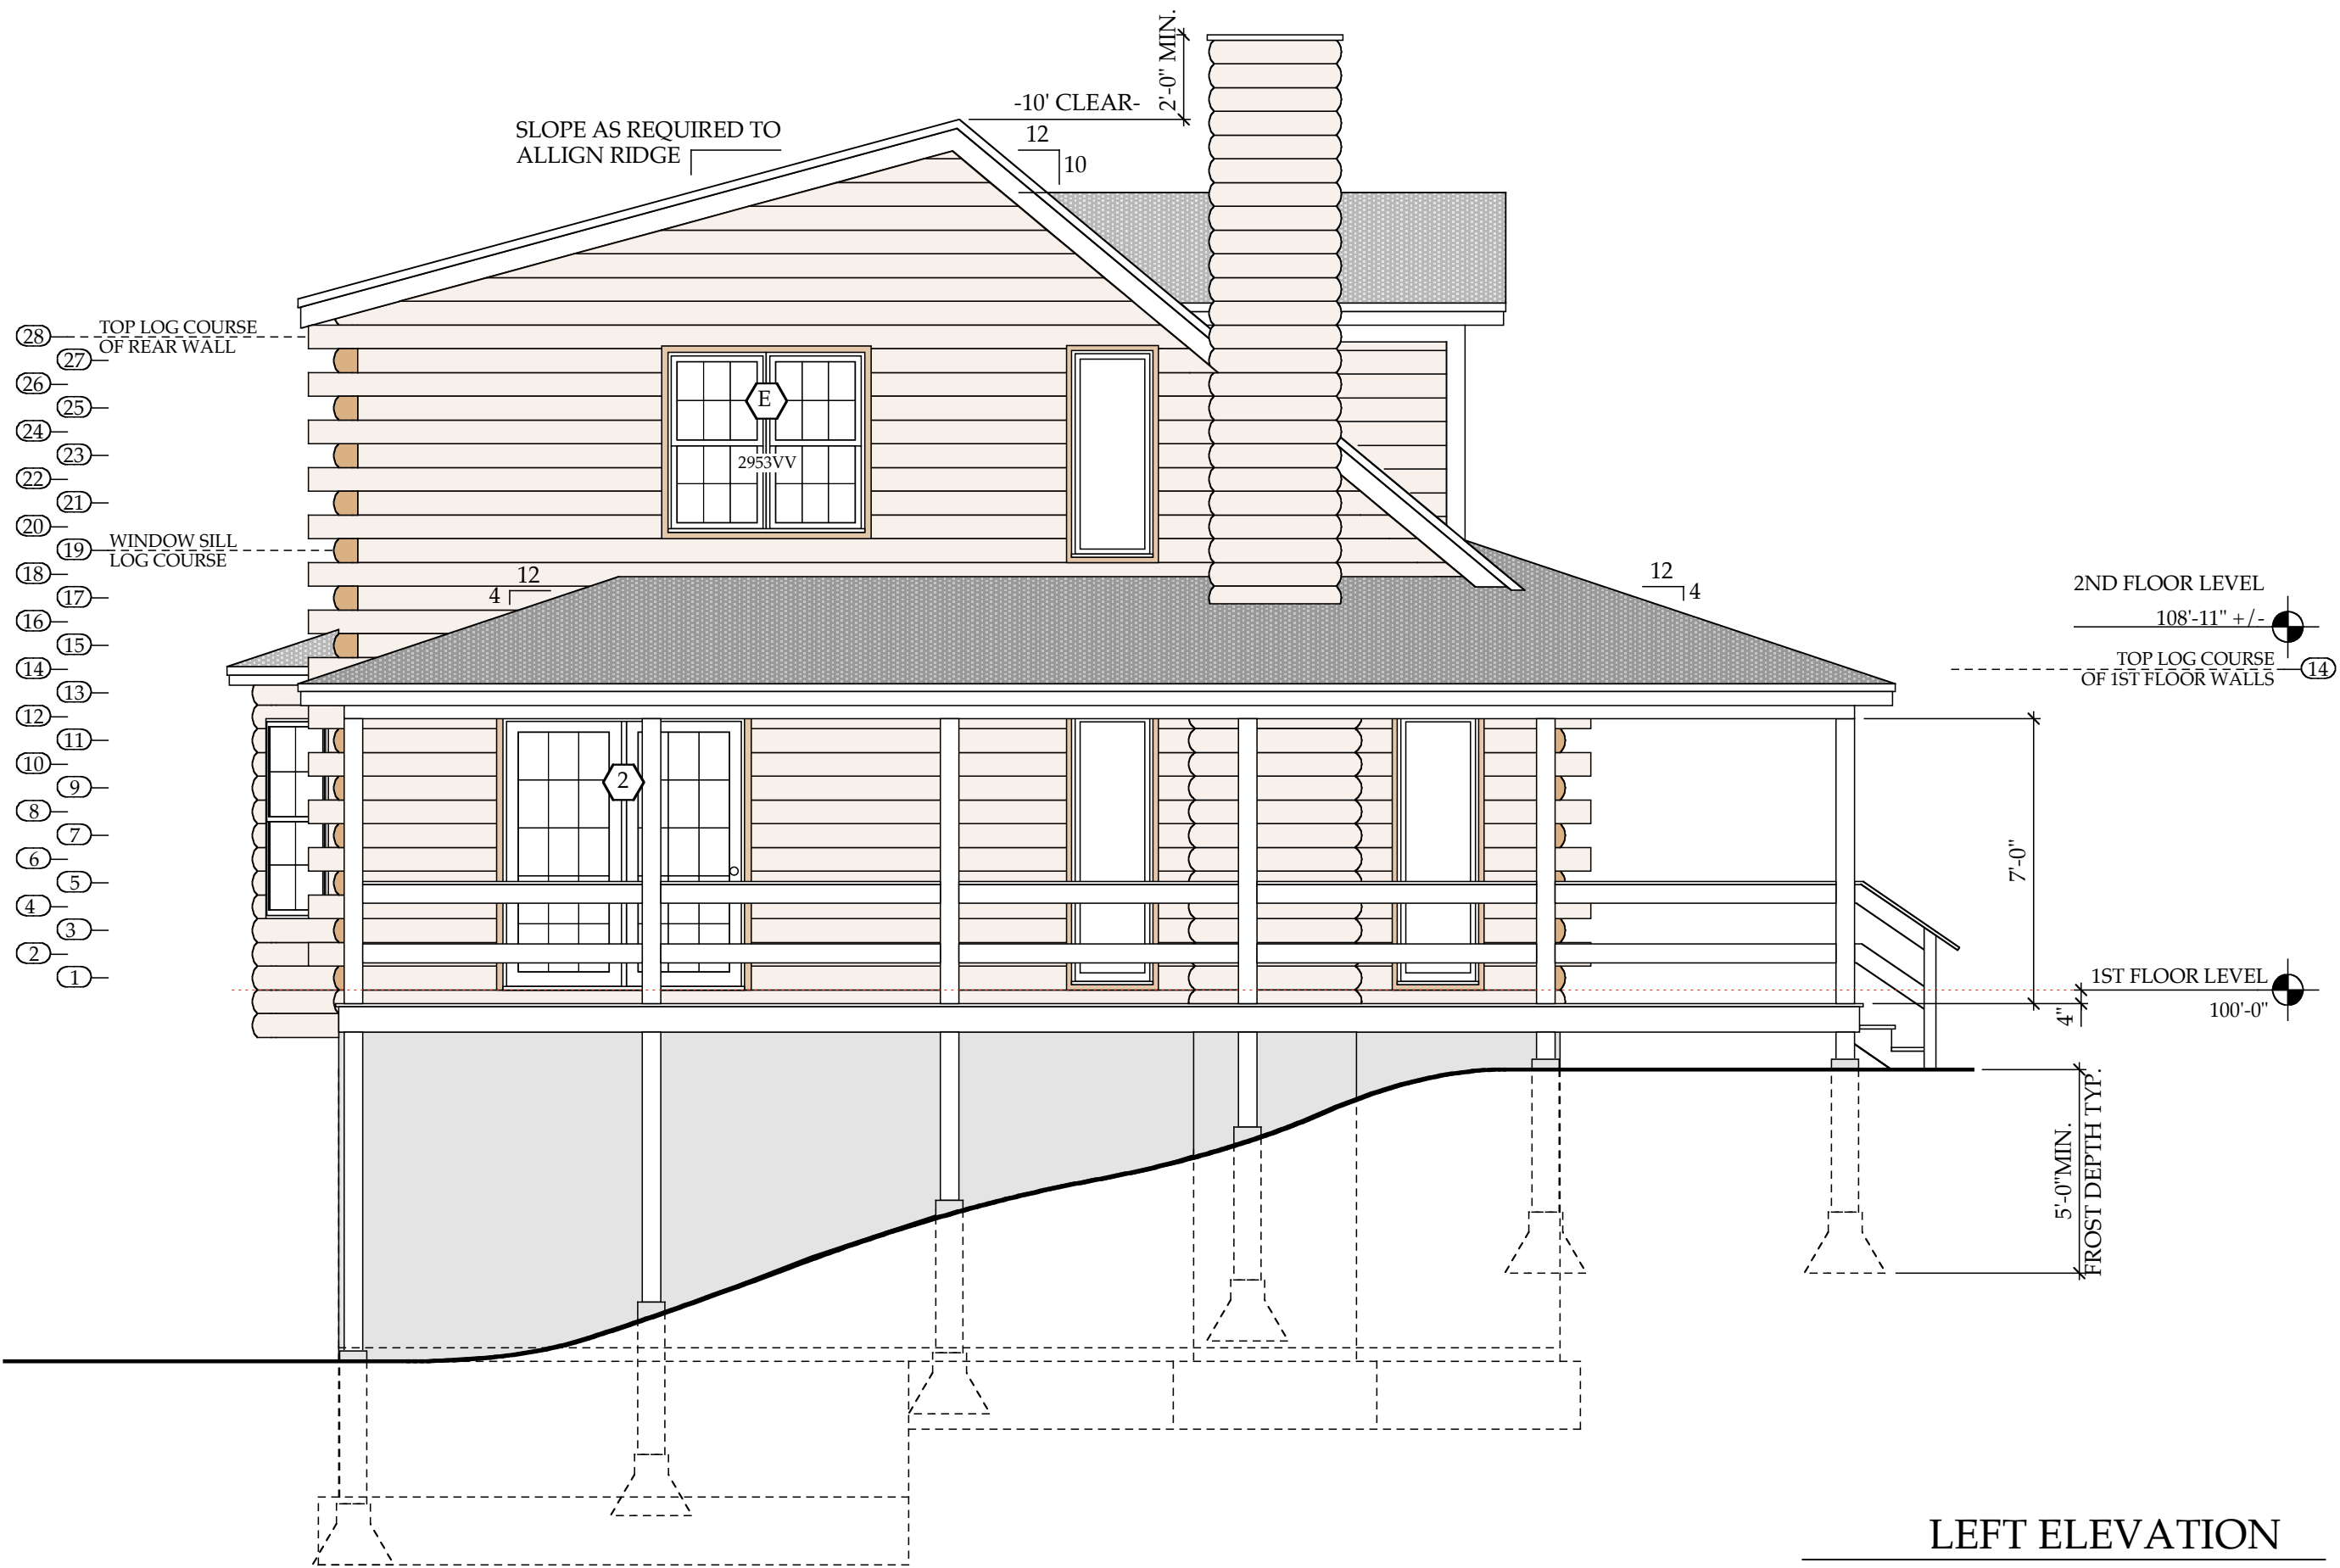

LEFT ELEVATION

LOG HOME FOR NICK & KAREN PIAZZA PROJECT
1/3/00 DATE
1/4" = 1'-0" SCALE
A2.4
LEFT ELEVATION SHEET