



LEFT ELEVATION

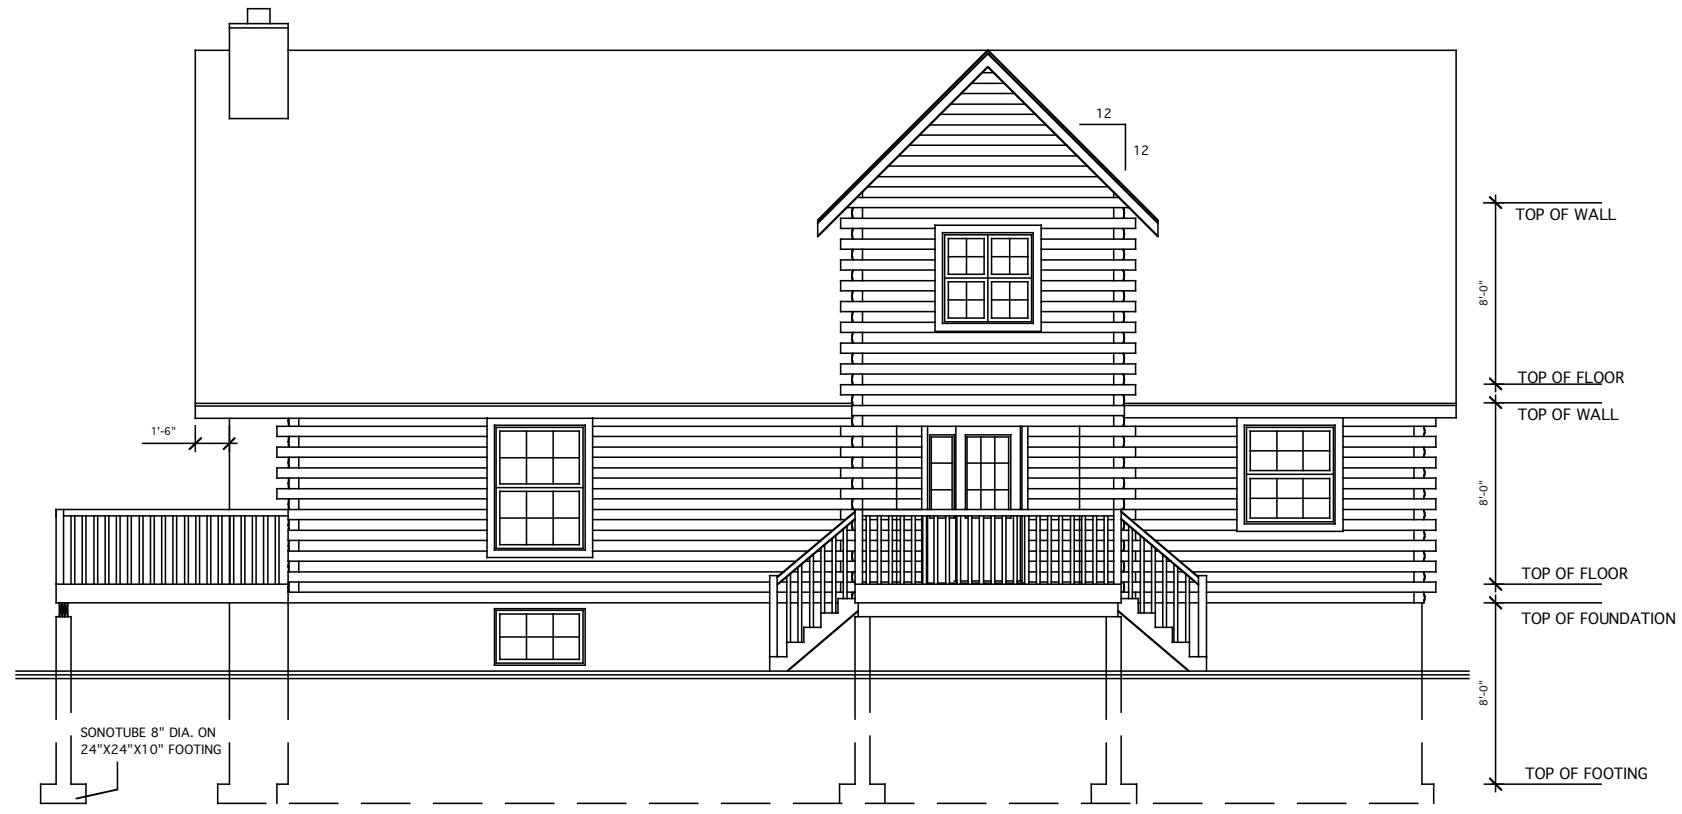

RIGHT ELEVATION

STAMP:

A DETAIL NO#
 B PAGE NO# REQUIRED
 C PAGE NO#

 Treehouse Post & Beam and Log Home Products

PROJECT:
Higbie

TITLE:
Left Elevation & Right Elevation

DWG. BY:
D.G.

DATE:
April 14, 2003

SCALE:
1/4" = 1'-0"

NO.#
2 / 5