

John R. Guminak
 Drafting & Design
 Services
 (802) 464 - 5423


Treehouse
 Timber Frame &
 Log Homes
 W. Wardsboro, Vt.

TIMBER FRAME
 HOME FOR
 DAVID & BETH
 WEIGDER

2/11/03
 DATE:

1/4" = 1'-0"
 SCALE:

A2.2

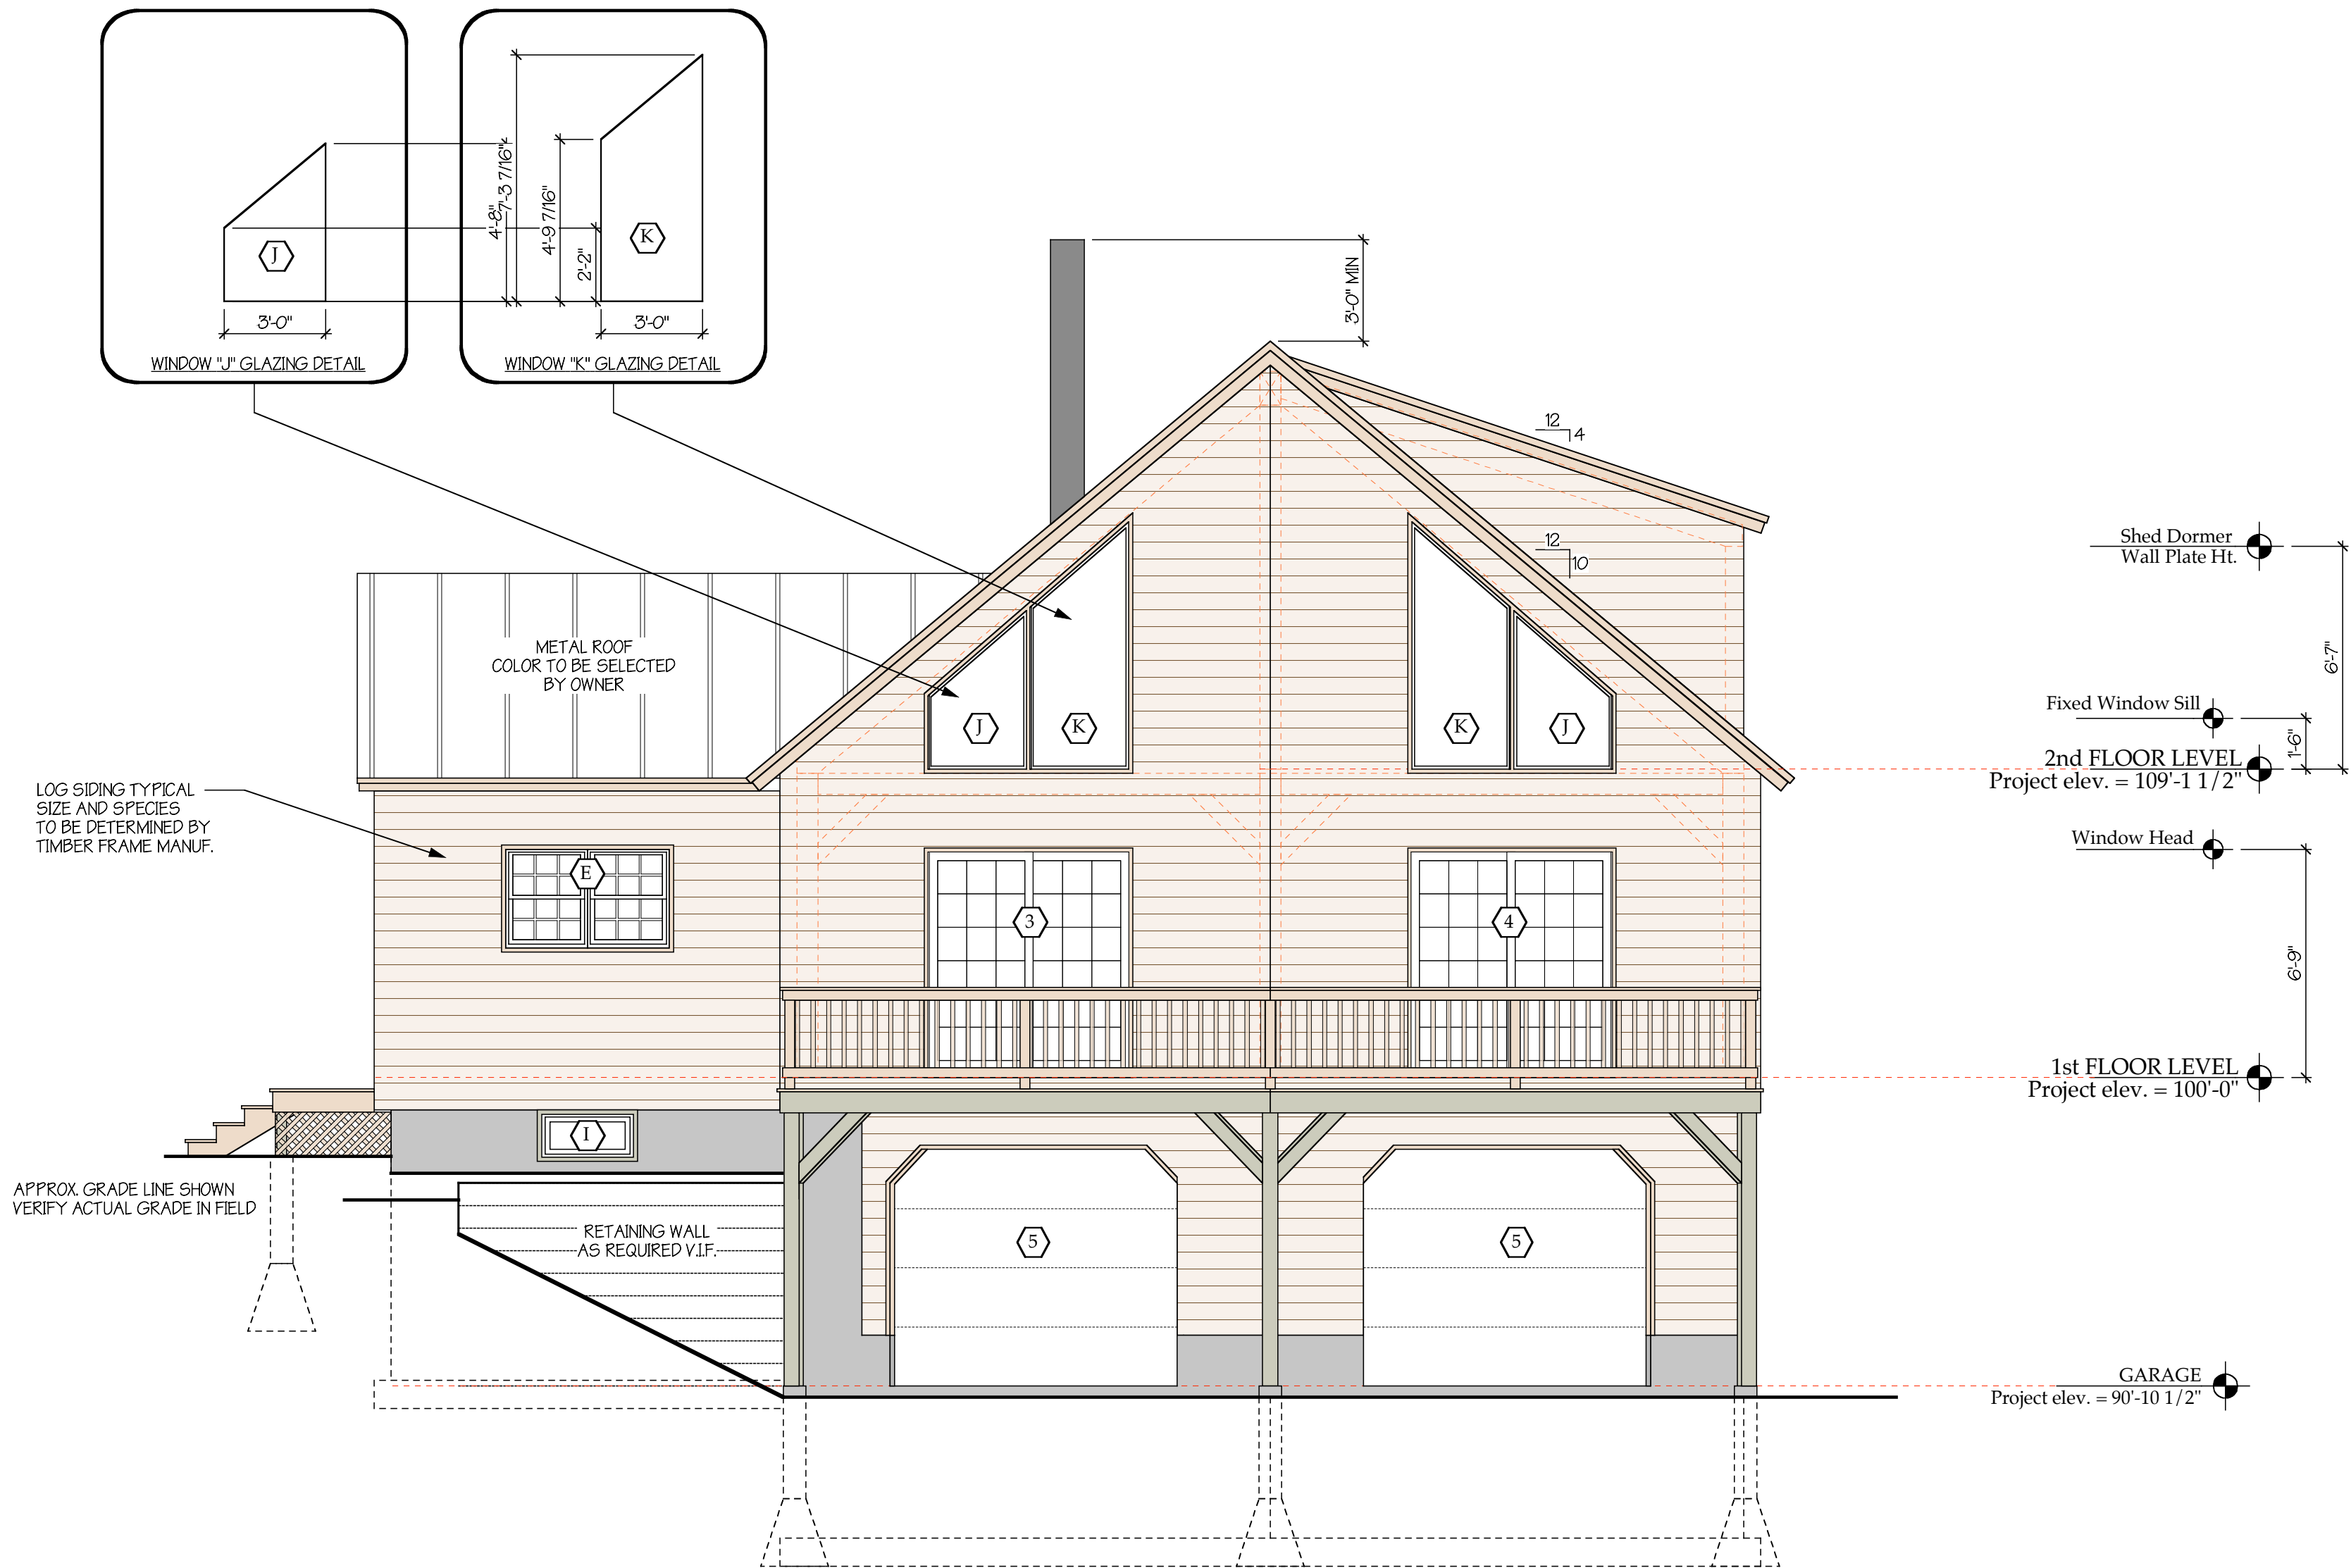

RIGHT SIDE ELEVATION